


DOOR THRESHOLD ISOMETRIC

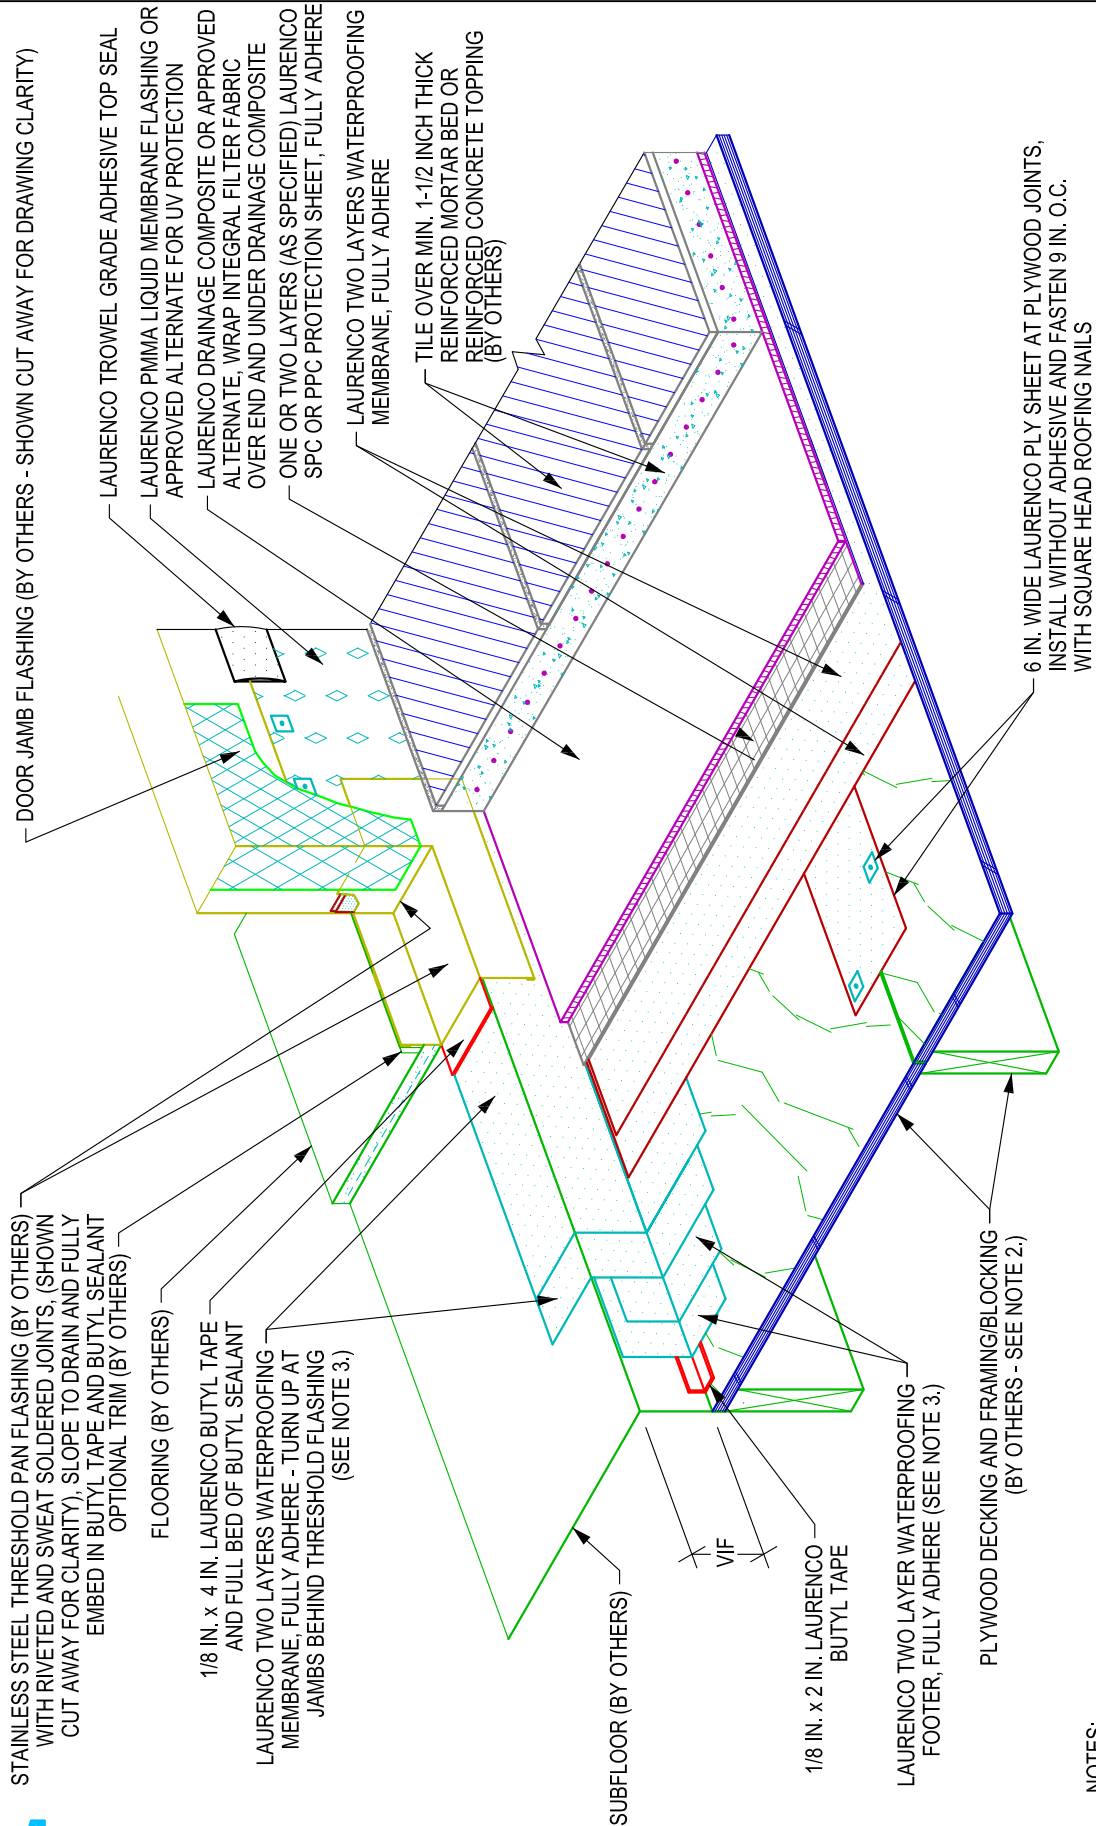

- NOTES:
1. WALL COVERING ASSEMBLY (BY OTHERS) NOT SHOWN.
 2. PLYWOOD DECKING TO BE MIN CX PLUGGED AND TOUCH SANDED, SLOPED TO DRAIN AND JOINTS BLOCKED. STRUCTURAL ENGINEER TO VERIFY PLYWOOD DECK IS OF SUFFICIENT THICKNESS AND DESIGNED TO SUPPORT WEIGHT OF OVERLYING MATERIALS.
 3. LAURENCO PMMA LIQUID FLASHING MAY BE UTILIZED IN LIEU OF MEMBRANE FLASHING PLIES. CONTACT LAURENCO TECHNICAL DEPARTMENT FOR SPECIFIC REQUIREMENTS AND DETAILS.

(THICK SET MORTAR LOCATION)