


NOTE: Wale can be in different angles but the same practice is used.

STEP 1

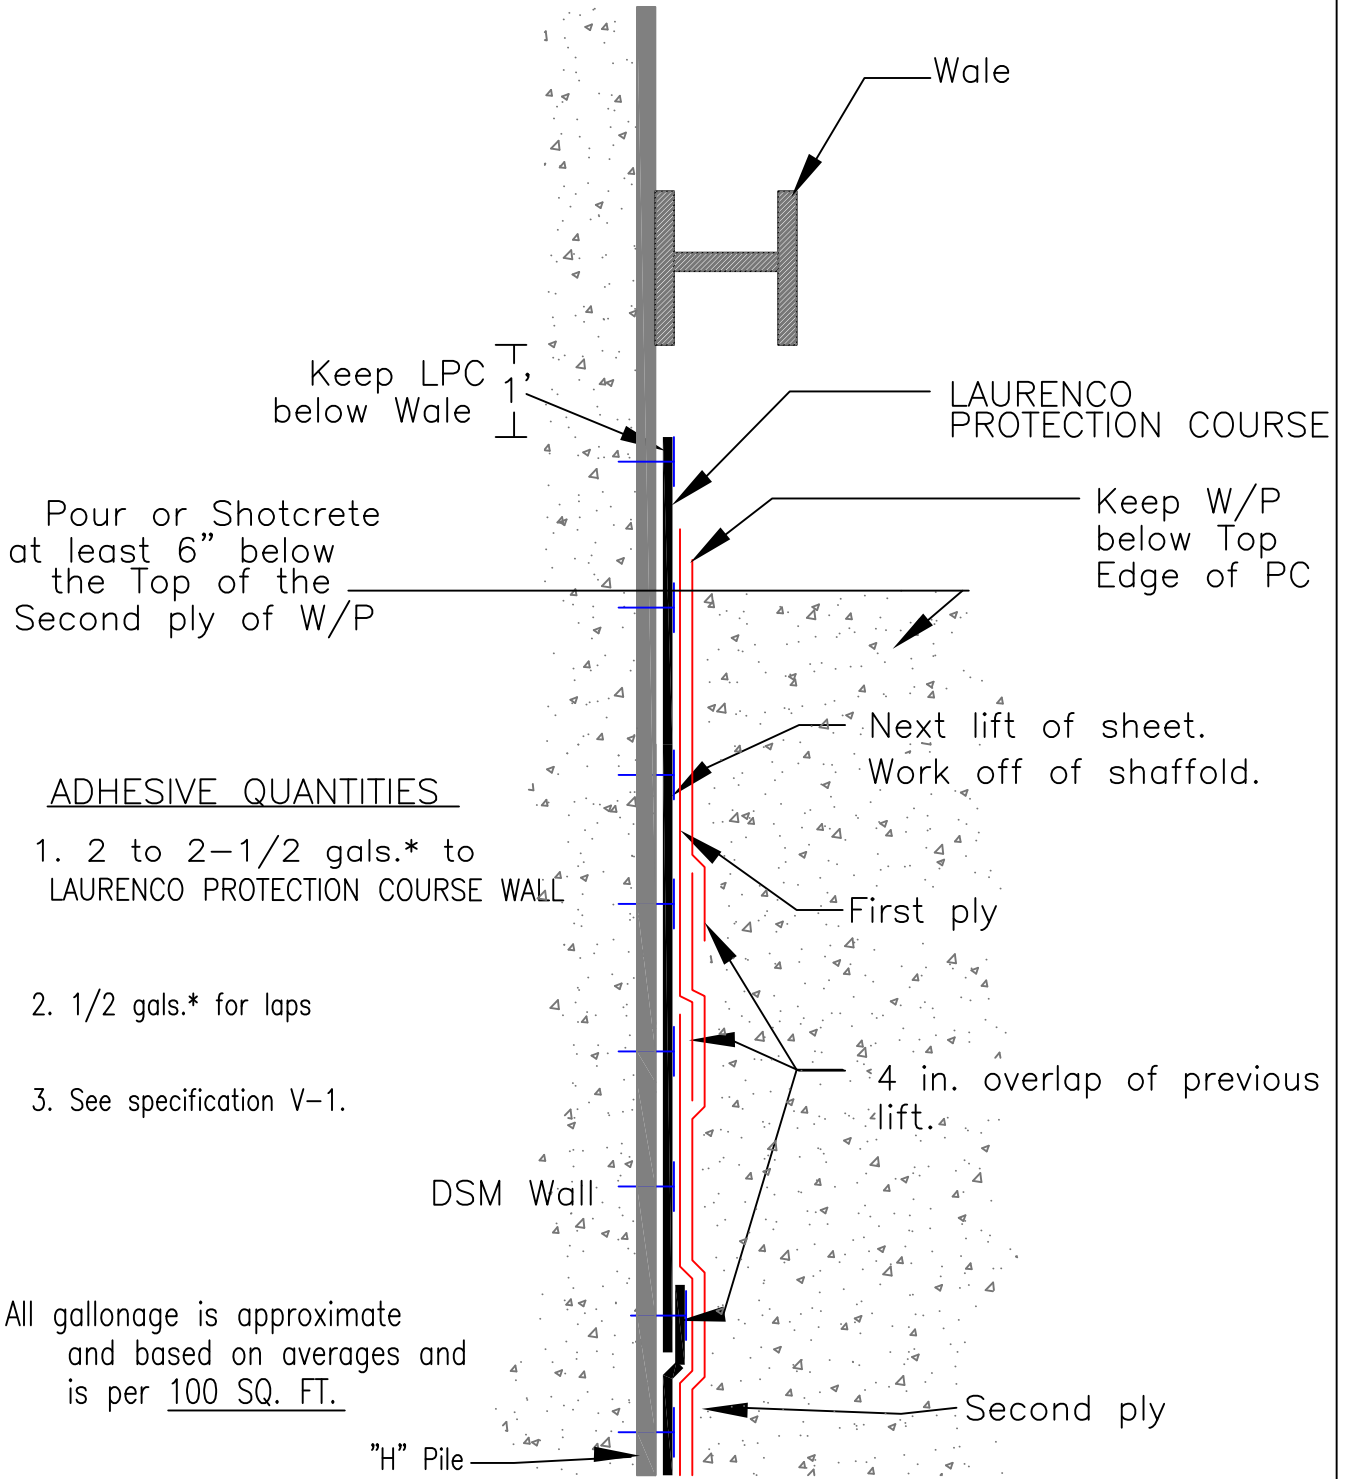

ADHESIVE QUANTITIES

- 1. 2 to 2-1/2 gals.* to LAURENCO PROTECTION COURSE WALL
- 2. 1/2 gals.* for laps
- 3. See specification V-1.

* All gallonage is approximate and based on averages and is per 100 SQ. FT.