


**VEGETATIVE ROOF ASSEMBLY**

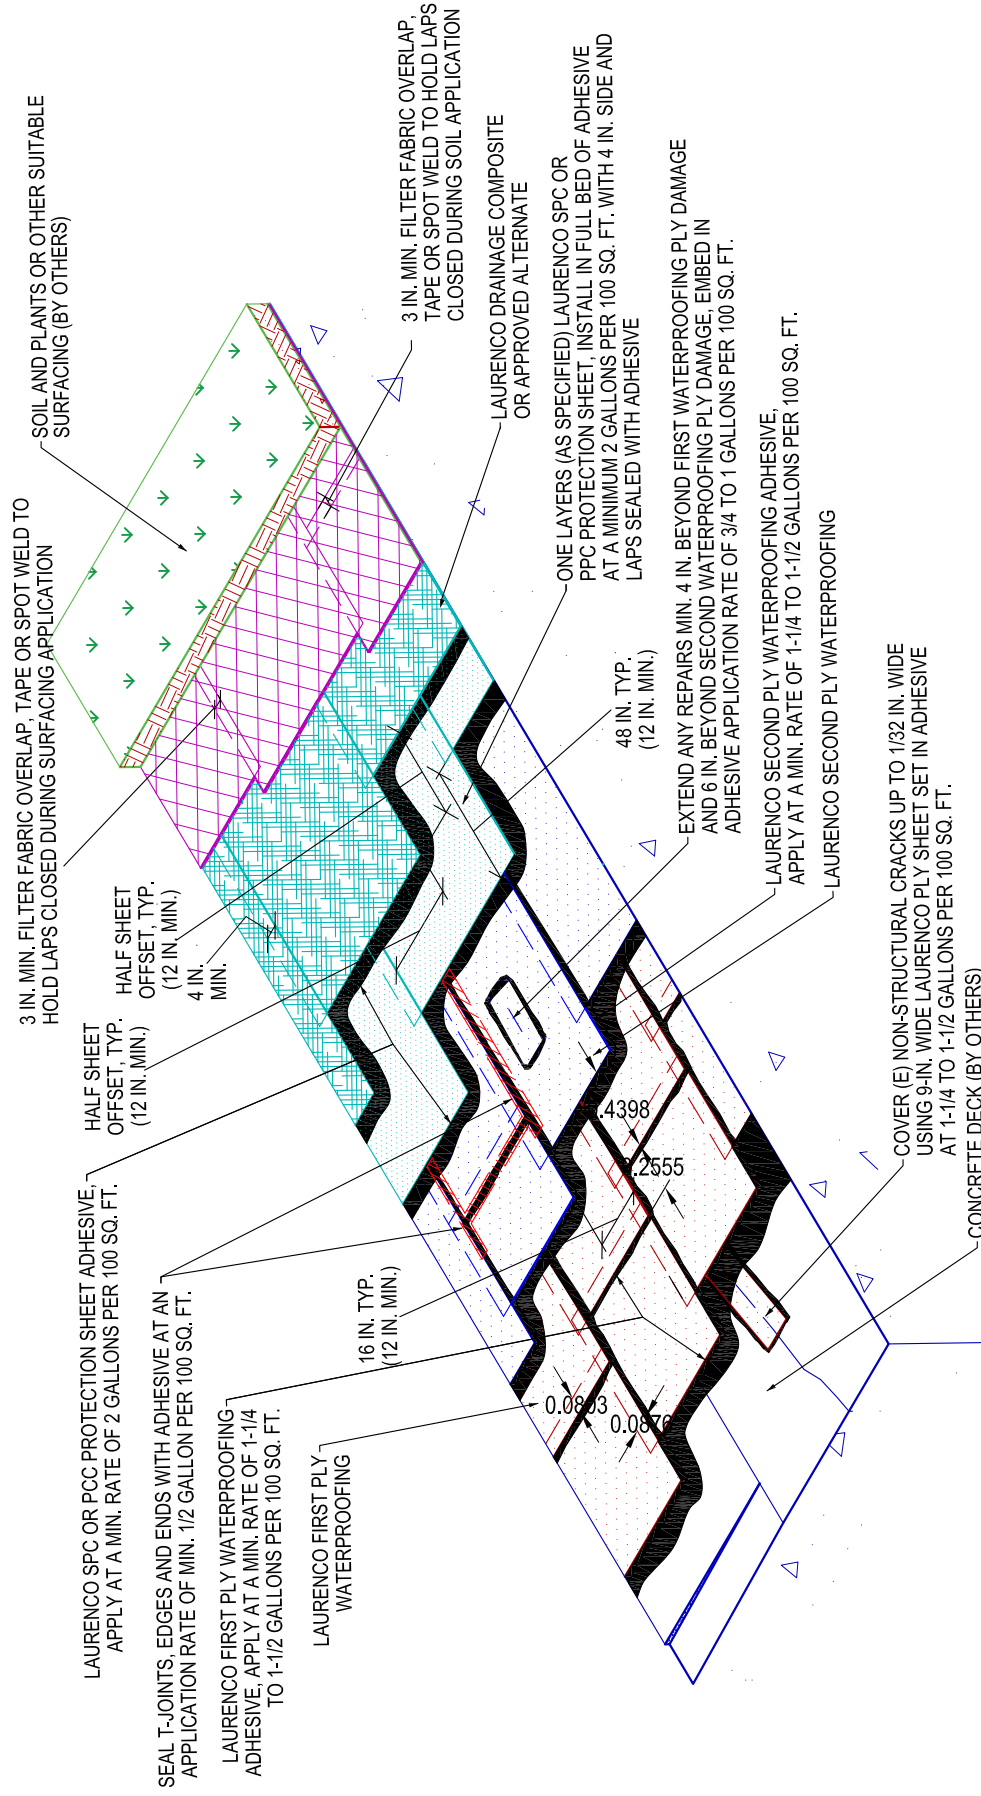

NOTES:  
1. LAURENCO WATERPROOFING PRODUCTS ARE ACCEPTABLE FOR ZERO SLOPE, DEAD FLAT, INSTALLATIONS. CHECK LOCAL BUILDING CODES REGARDING SLOPE REQUIREMENTS PRIOR TO INSTALLATION OF WATERPROOFING MATERIALS.